

17.5

Subject Land

THORNE PLACE

ROAD


YANGEBUP

BEELIAR DRIVE

WATSON

CONGDON AVENUE

ROAD

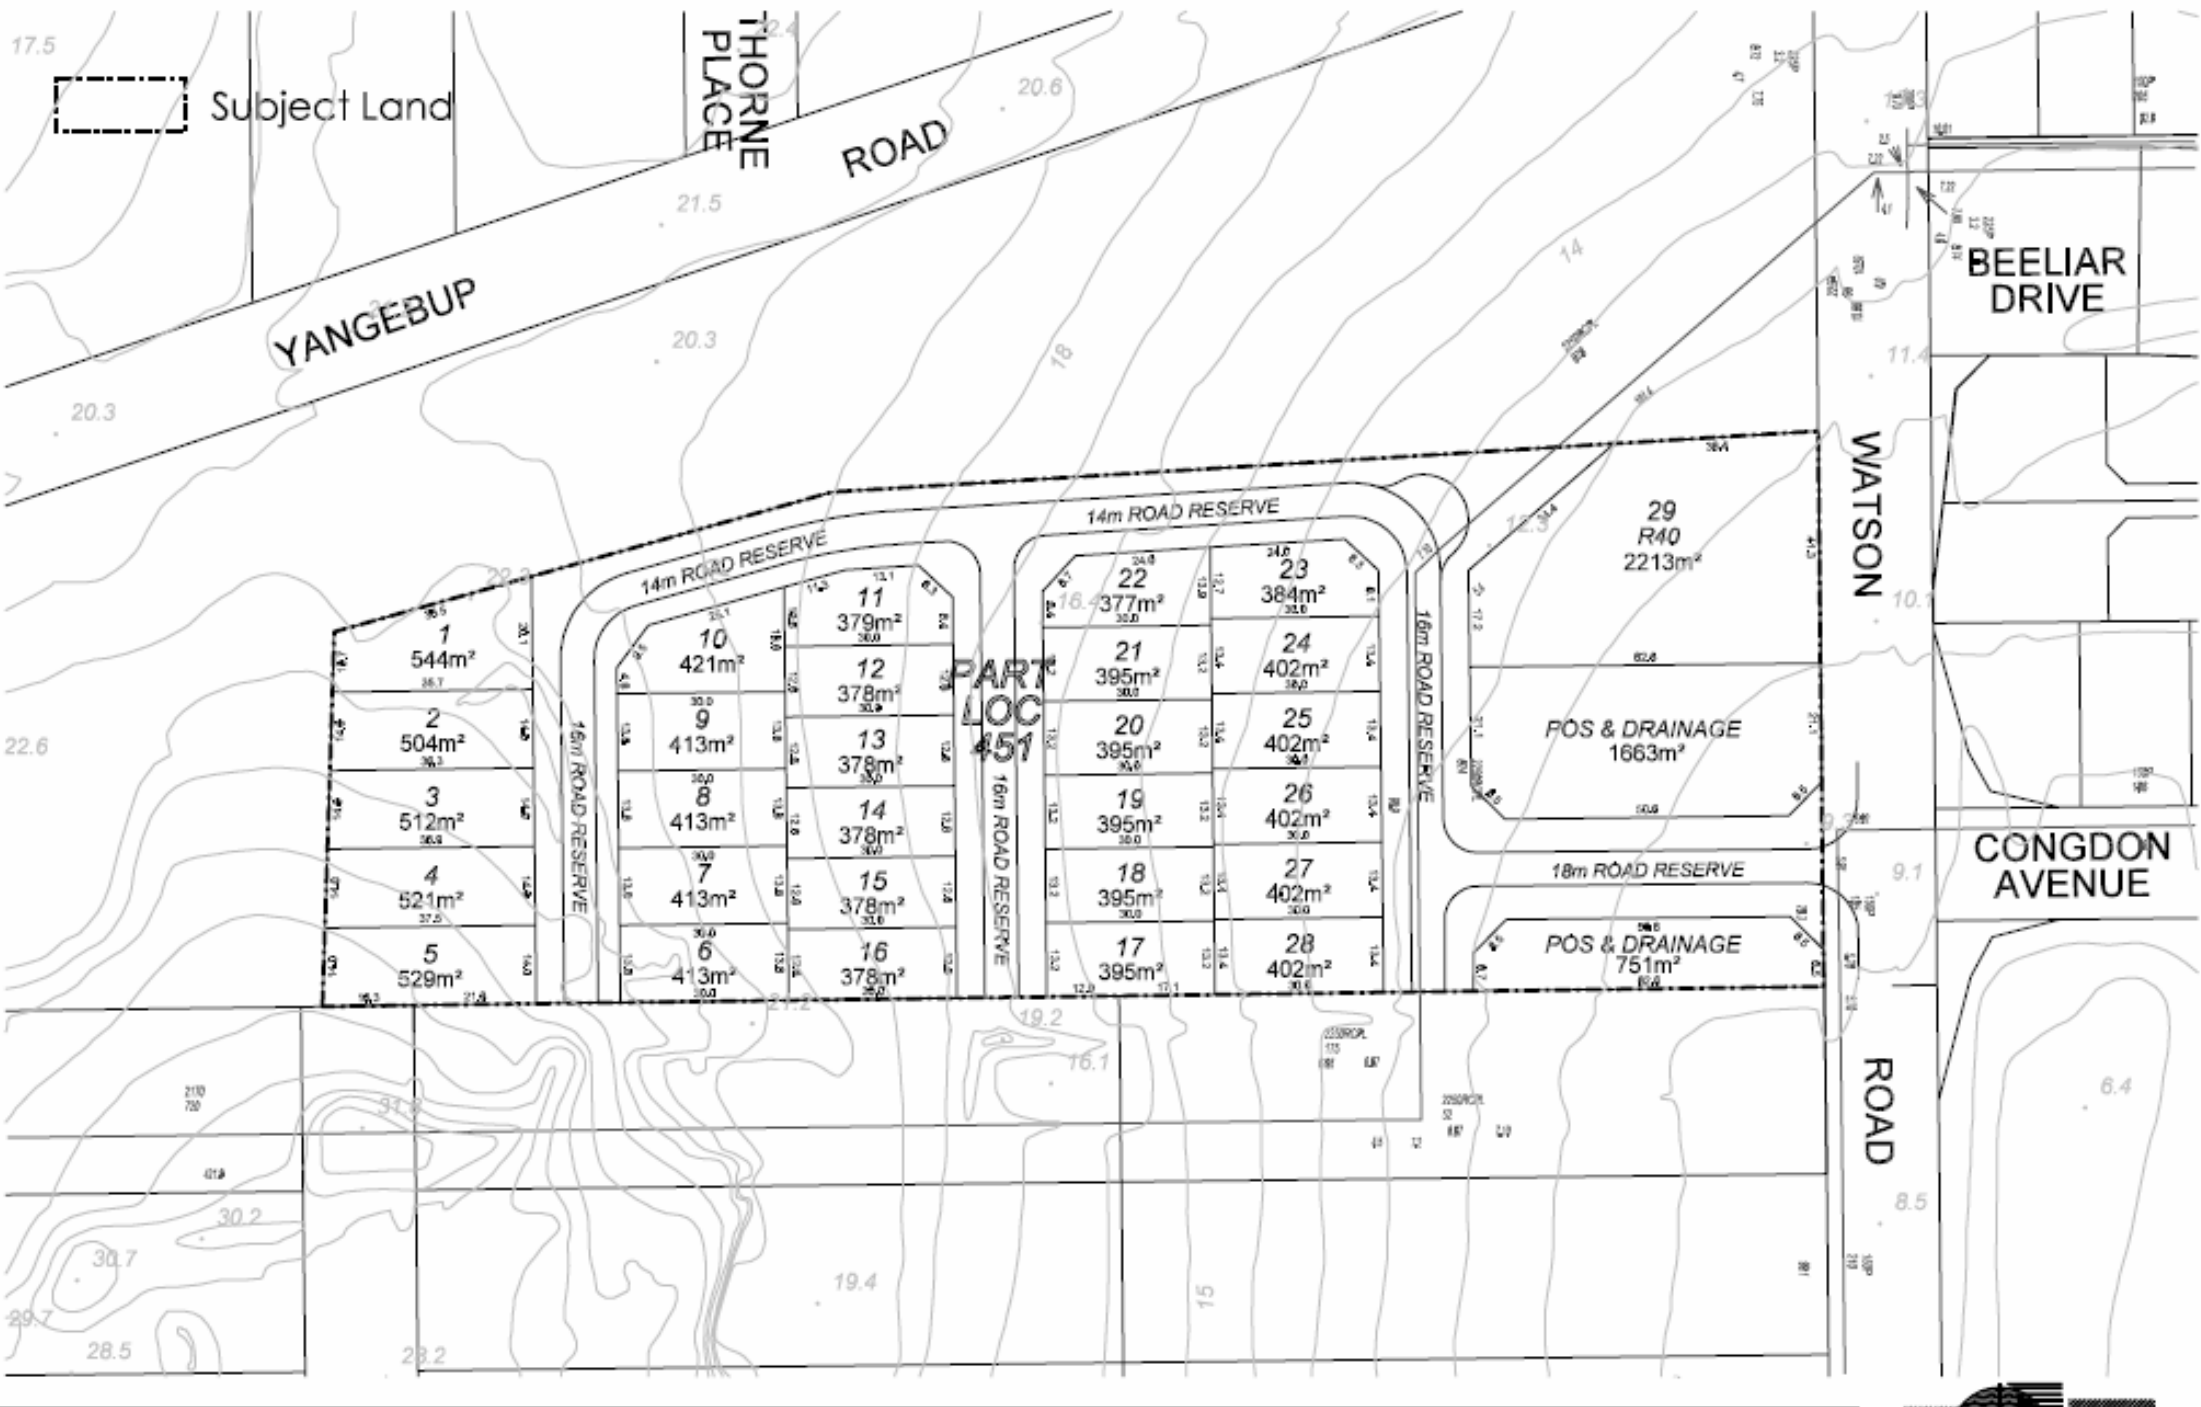

Subdivision Concept Plan
 PART LOC 451 CNR WATSON & YANGEBUP ROADS
 BEELIAR

I WANT IN !
[click here to learn more](#)

DATE	11/01/2010
STATUS	PRELIMINARY
SCALE	AS SHOWN
PROJECT	11/01/2010
CLIENT	11/01/2010
DESIGNER	11/01/2010
APPROVER	11/01/2010
DATE	11/01/2010

TAYLOR BURRELL BARNETT
 Survey Planning and Design
 10/11/2010
 10/11/2010
 10/11/2010
 10/11/2010
 10/11/2010